


PUNTO LONGITUDINAL	
P.Km. 109.300	
R. 7.40	P.Km. 109.750
R. 1.72	P.Km. 110.100
R. 2.09	P.Km. 110.300
R. 3.20	P.Km. 111.200
R. 1.43	P.Km. 112.750
R. 0.57	P.Km. 113.450
PUNTOS KILOMETRICOS	
94 Km. 0.943	
1095 Km. 109.582	
E3 Km. 1.942	
E1 Km. 110.326	
R1 Km. 110.621	
A1 Km. 110.639	
A3 Km. 110.660	
R3 Km. 110.695	
T5a Km. 110.697	
A9 Km. 110.758	
T5b Km. 110.753	
S2/2 Km. 110.763	
T7a Km. 110.778	
T11b Km. 110.792	
T11a Km. 110.816	
M4 Km. 110.820	
A13 Km. 110.871	
S2/M Km. 110.891	
S2/4 Km. 110.896	
E.S. Km. 111.990	
S1/M Km. 111.903	
S1/4 Km. 111.903	
A60 Km. 111.907	
R8 Km. 111.965	
S1/3 Km. 111.984	
S1/2 Km. 111.984	
T48a Km. 111.996	
T48b Km. 112.020	
T42a Km. 112.030	
T42b Km. 112.054	
A32 Km. 112.090	
R4 Km. 112.096	
S1/1 Km. 112.126	
RAMAL Km. 0.017	
A18 Km. 112.912	
A14 Km. 0.154	
R10 Km. 0.162	
E2 Km. 0.460	
A10 Km. 112.327	
A6 Km. 112.349	
A2 Km. 112.430	
R6 Km. 112.432	
11 Km. 0.979	
E6 Km. 112.456	
E4 Km. 112.524	
AS2/2 Km. 112.940	
AS2/4 Km. 113.049	
AS2/3 Km. 0.097	
13 Km. 1.101	
A6B Km. 1.163	
9 Km. 1.213	
A4B Km. 1.273	
A2B Km. 1.334	
12 Km. 1.341	
14 Km. 1.378	
24 Km. 2.395	
15 Km. 2.395	

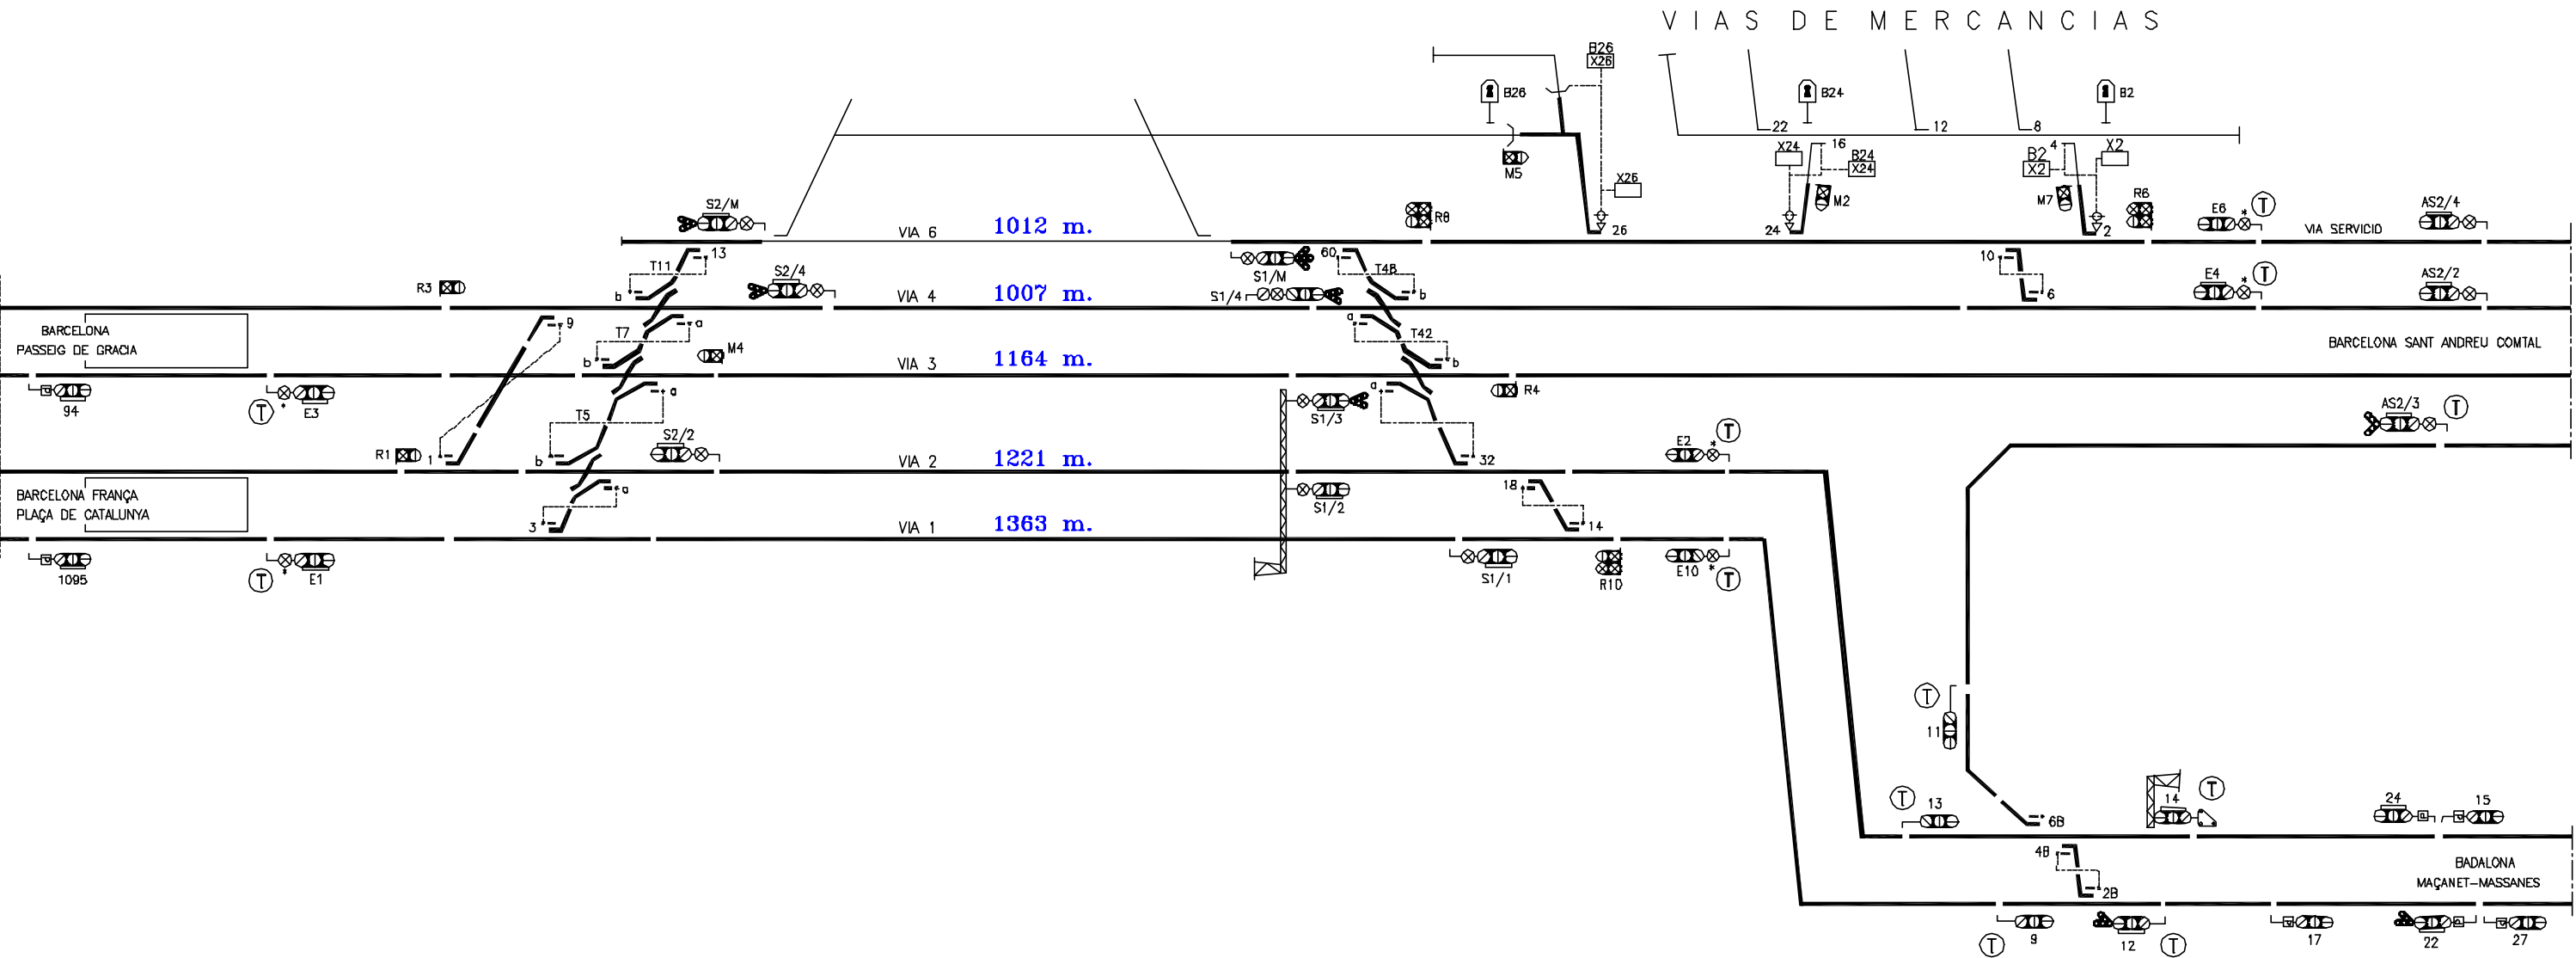

	CIRCULACION RENFE GERENCIA OPERATIVA DE BARCELONA JEFATURA DE INSTALACIONES		Nº 79002
	BARCELONA-SAGRERA		ARX. : BCNSAGRE
			FECHA 17-01-2.001