


E'1 Km. 17.211	173 Km. 17.211	172 Km. 17.231	174 Km. 17.231		F.T. Km. 18.255	E1 Km. 18.260			CH1 Km. 18.331		A1 Km. 18.368	A3 Km. 18.446	S2/2 Km. 18.465	S2/4 Km. 18.465		E'7 Km. 19.080	190 Km. 19.100	S1/2 Km. 19.240	S1/4 Km. 19.240	A4 Km. 19.270	A2 Km. 19.347		E2 Km. 19.500	P.A. Km. 20.279	F.A. Km. 20.479	E7 Km. 20.840	E5 Km. 20.840		208 Km. 20.842	E'2 Km. 20.848	A1 Km. 21.211	A3 Km. 21.405	
----------------	----------------	----------------	----------------	--	-----------------	---------------	--	--	----------------	--	---------------	---------------	-----------------	-----------------	--	----------------	----------------	-----------------	-----------------	---------------	---------------	--	---------------	-----------------	-----------------	---------------	---------------	--	----------------	----------------	---------------	---------------	--

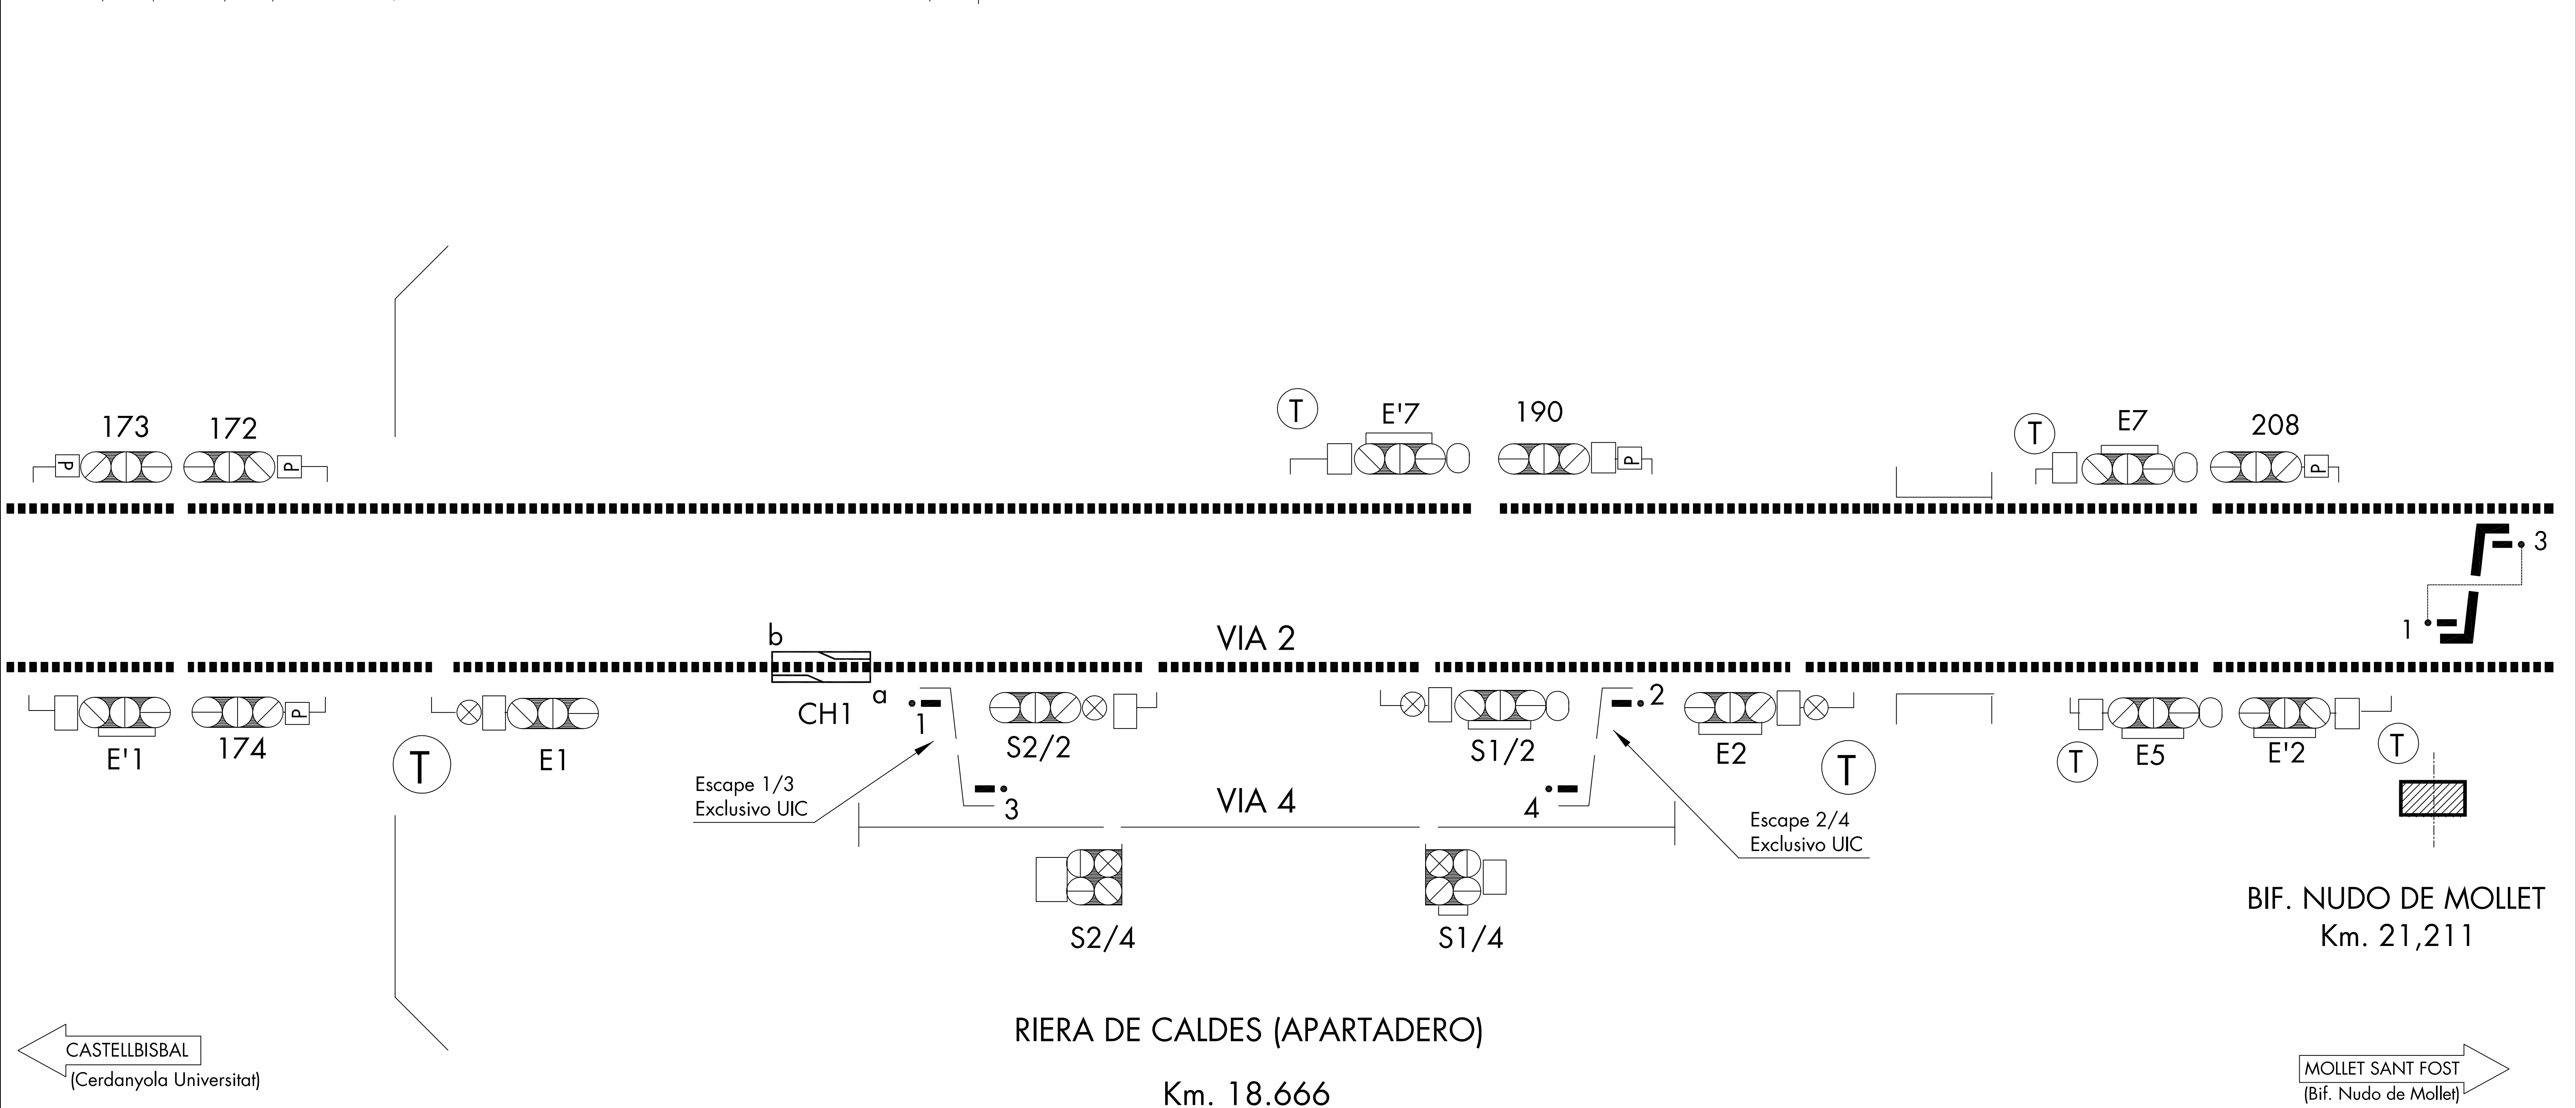



Dirección de Operaciones e Ingeniería de Red Convencional  
Dirección de Operaciones Noreste

ADMINISTRADOR DE INFRAESTRUCTURAS FERROVIARIAS

Línea: 24672506

RIERA DE CALDES (APARTADERO)

Fecha: 04-03-11ARCHIVO: RIERA DE CALDES